


CROSS SECTION

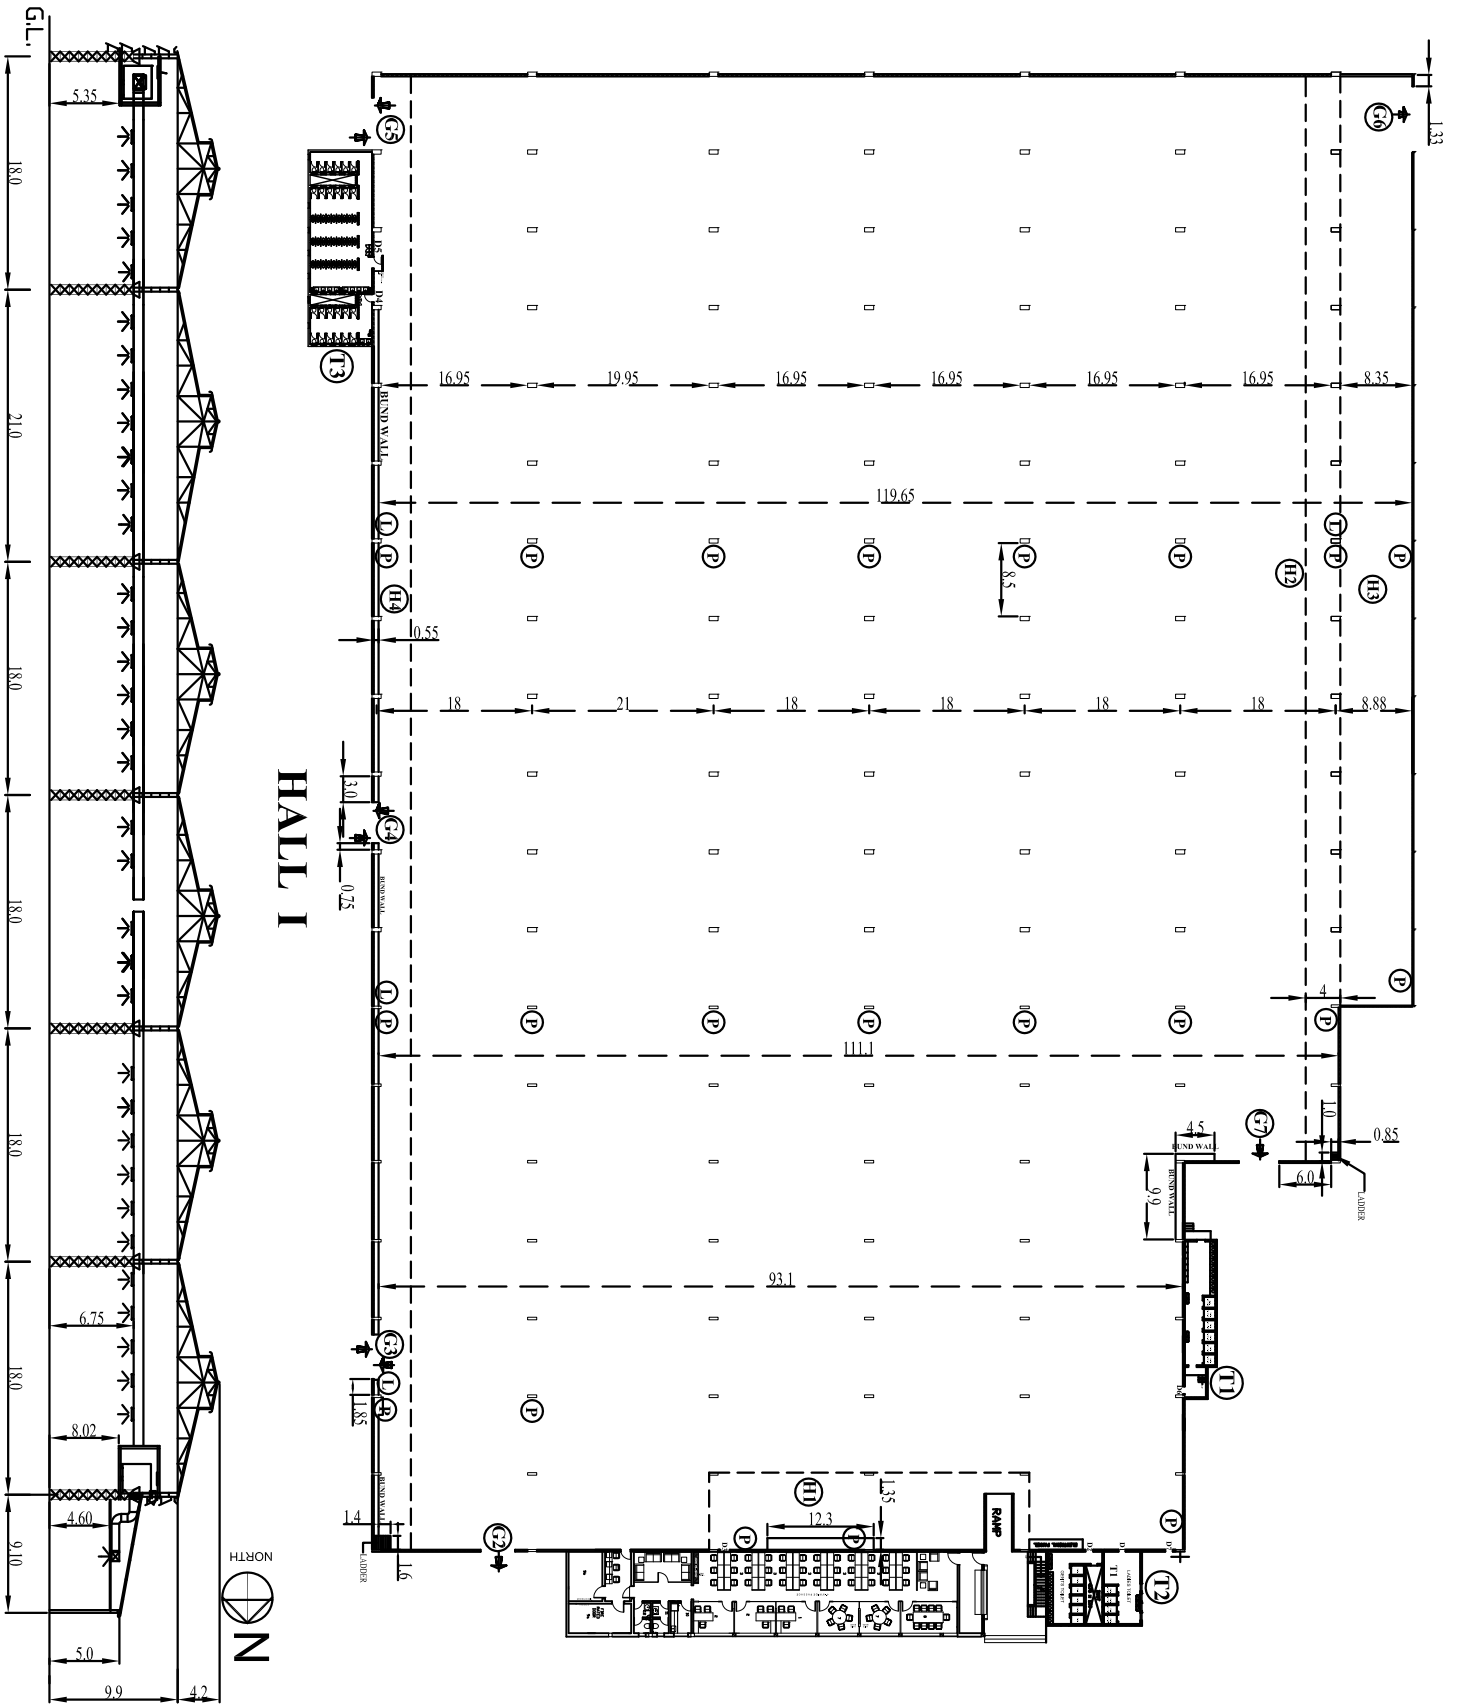

HALL I

HALL I		ALL DIMENSIONS ARE IN METERS	
CROSS COVER AREA		19143 SQ.M.	
1	ENTRY / EXIT GATES	G1	2.90 X 2.45
		G2	4.00 X 4.20
		G3	4.75 X 3.60
		G4	4.75 X 3.70
		G5	5.85 X 4.20
		G6	6.00 X 3.50
		G7	4.70 X 4.90
2	CO. COLUMN SIZE	.50 X 1.05	
3	CLEAR HEIGHT	H	6.55
		H1	3.20
		H3	4.05
		H4	5.15
4	POWER BOARD INDICATE BY	(P)	
5	LIGHT BOARDS INDICATE BY	(L)	